

## NOTICE OF MAKING OF AN ORDER

### HIGHWAYS ACT 1980 DEVON COUNTY COUNCIL (FOOTPATH NO. 36, UPOTTERY AND FOOTPATH NO. 7, STOCKLAND) PUBLIC PATH DIVERSION ORDER 2018


The above order, made on 30<sup>th</sup> January 2018 under Section 119 of the Highways Act 1980, will divert Public Footpath No. 36, Upottery and Public Footpath No. 7, Stockland running from their current route through Cooks Moor South to a line running to the east of Longridge Farm, as shown on the order map.

A copy of the order and the order map have been placed and may be seen free of charge at the offices of East Devon District Council, Knowle, Station Road, Sidmouth, EX10 8HL from 9.00am to 4.00pm, Monday to Friday, at [www/devon.gov.uk/haveyoursay](http://www/devon.gov.uk/haveyoursay) or on request to the Clerk to either of the Parish Councils. Copies of the order and map may be bought from the address below at the price of £5.00.

Any representations about or objections to the order must be sent in writing to the County Solicitor, Devon County Council, County Hall, Exeter, EX2 4QD not later than 14<sup>th</sup> March 2018. **Please state the grounds on which they are made.** Copies of any objections or representations received may be circulated to interested parties.


If no such representations or objection are duly made, or if any so made are withdrawn, the Devon County Council may confirm the order as an unopposed order. If the order is sent to the Secretary of State for the Environment, Food & Rural Affairs for confirmation, any representations or objections which have not been withdrawn will be sent with the order.

**DATED:** 7<sup>th</sup> February 2018



**JAN SHADBOLT**  
County Solicitor  
County Hall  
Exeter  
EX2 4QD  
(Ref: JDH/B15015)



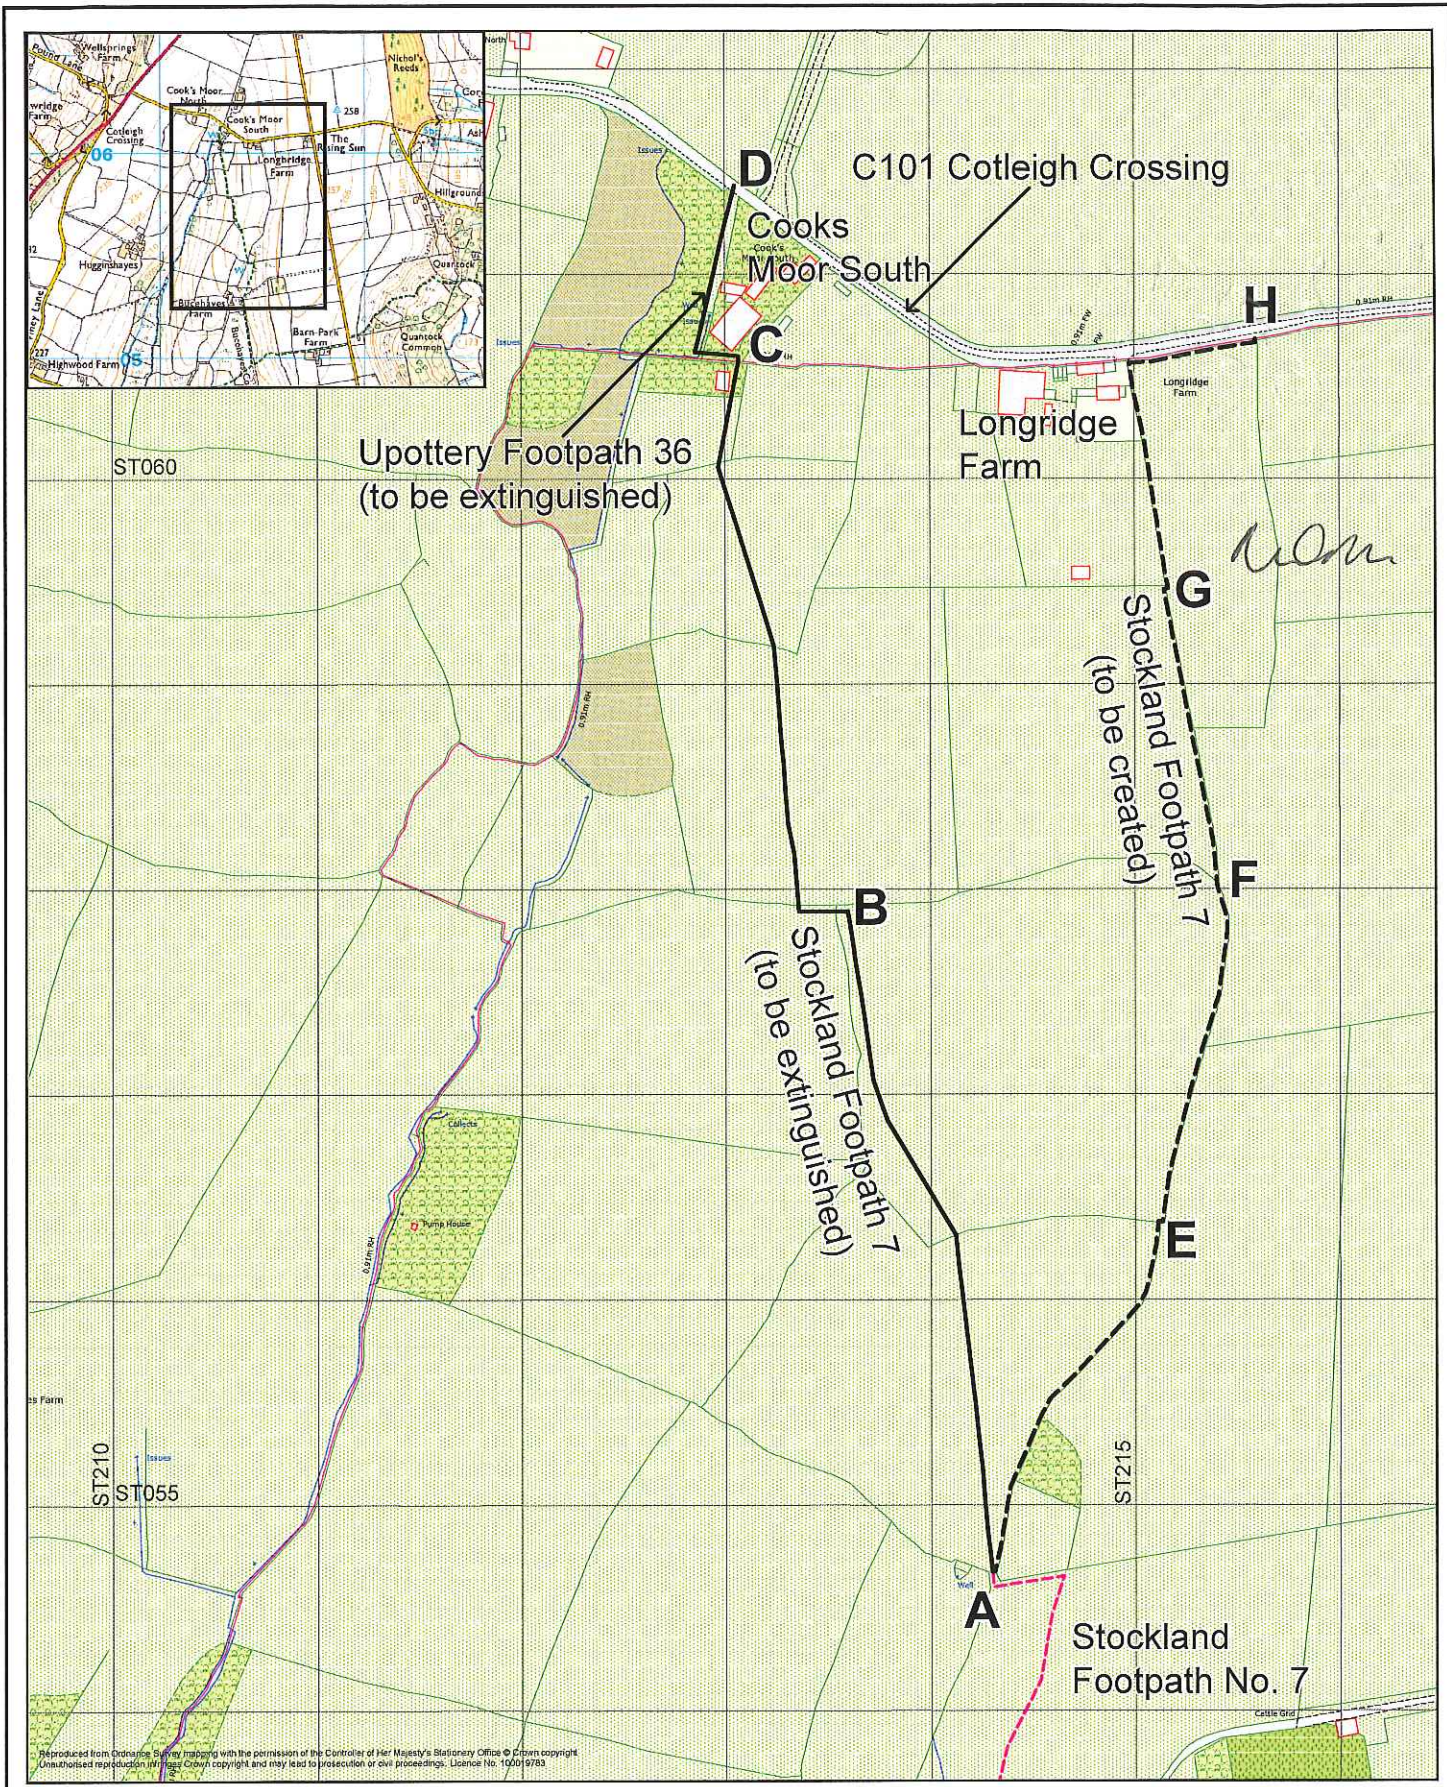

**DEVON COUNTY COUNCIL  
FOOTPATH No. 36, UPOTTERY AND FOOTPATH No. 7, STOCKLAND  
PUBLIC PATH DIVERSION ORDER 2018**

map ref **ST2105 ST2106**

Notation Stockland Footpath 7  Upottery Footpath 36	<i>To be extinguished</i> A - B - C (approx 630 metres)	<i>To be created</i> A - E - F - G - H (approx 690 metres)	drawing no. HIW/PROW/17/044 date July 2017 scale 1:2,500 at A3 only drawn by SCG	 <b>Meg Booth</b> CHIEF OFFICER FOR HIGHWAYS, INFRASTRUCTURE DEVELOPMENT AND WASTE
	C - D (approx 110 metres)	-----		